


SECTION A-A'  
Scale 1:75

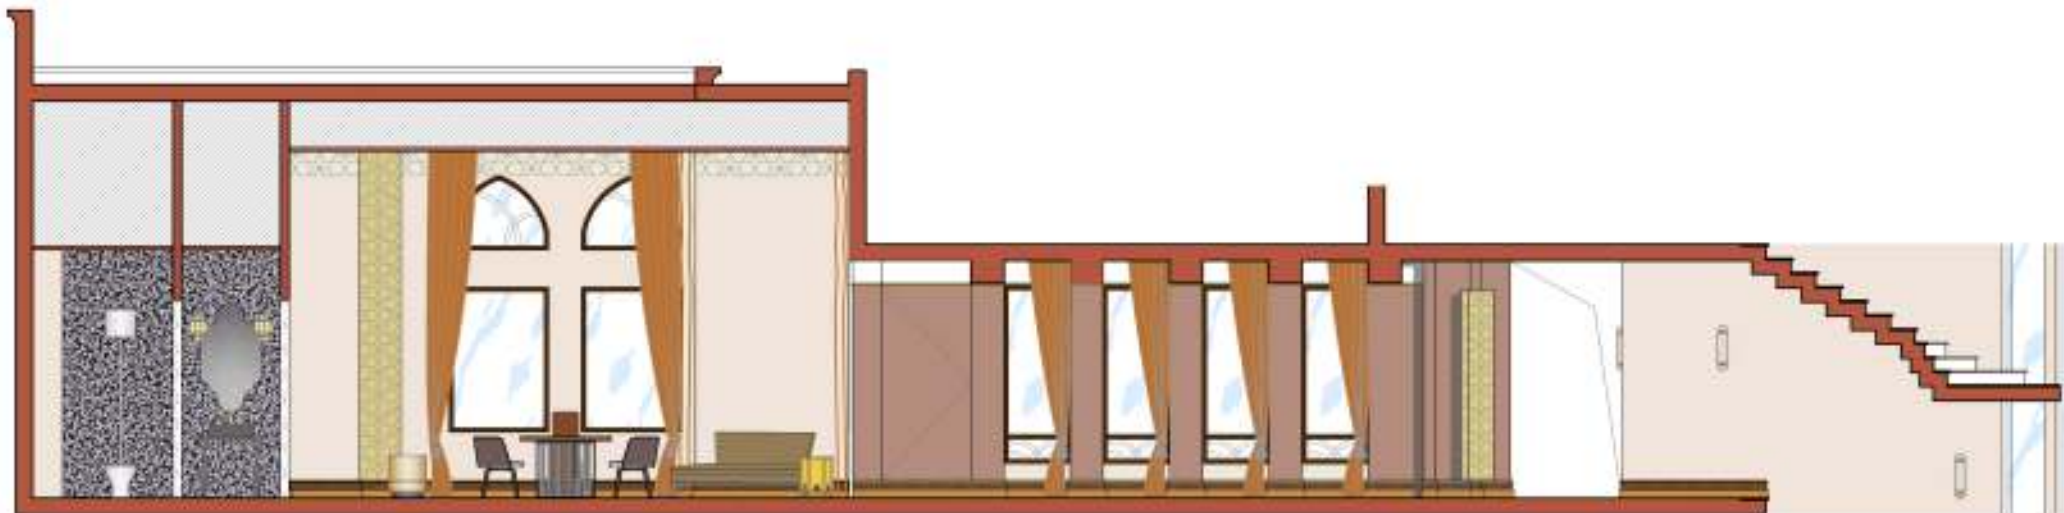

GENERAL LAYOUT



GROUND FLOOR ELEVATION  
Scale 1:75



LIVING ROOM  
SOFA AREA VIEW




Roche Bobois Mah Jong sofa



LIVING ROOM  
FURNITURE PROPOSAL



HALL  
ENTRANCE VIEW

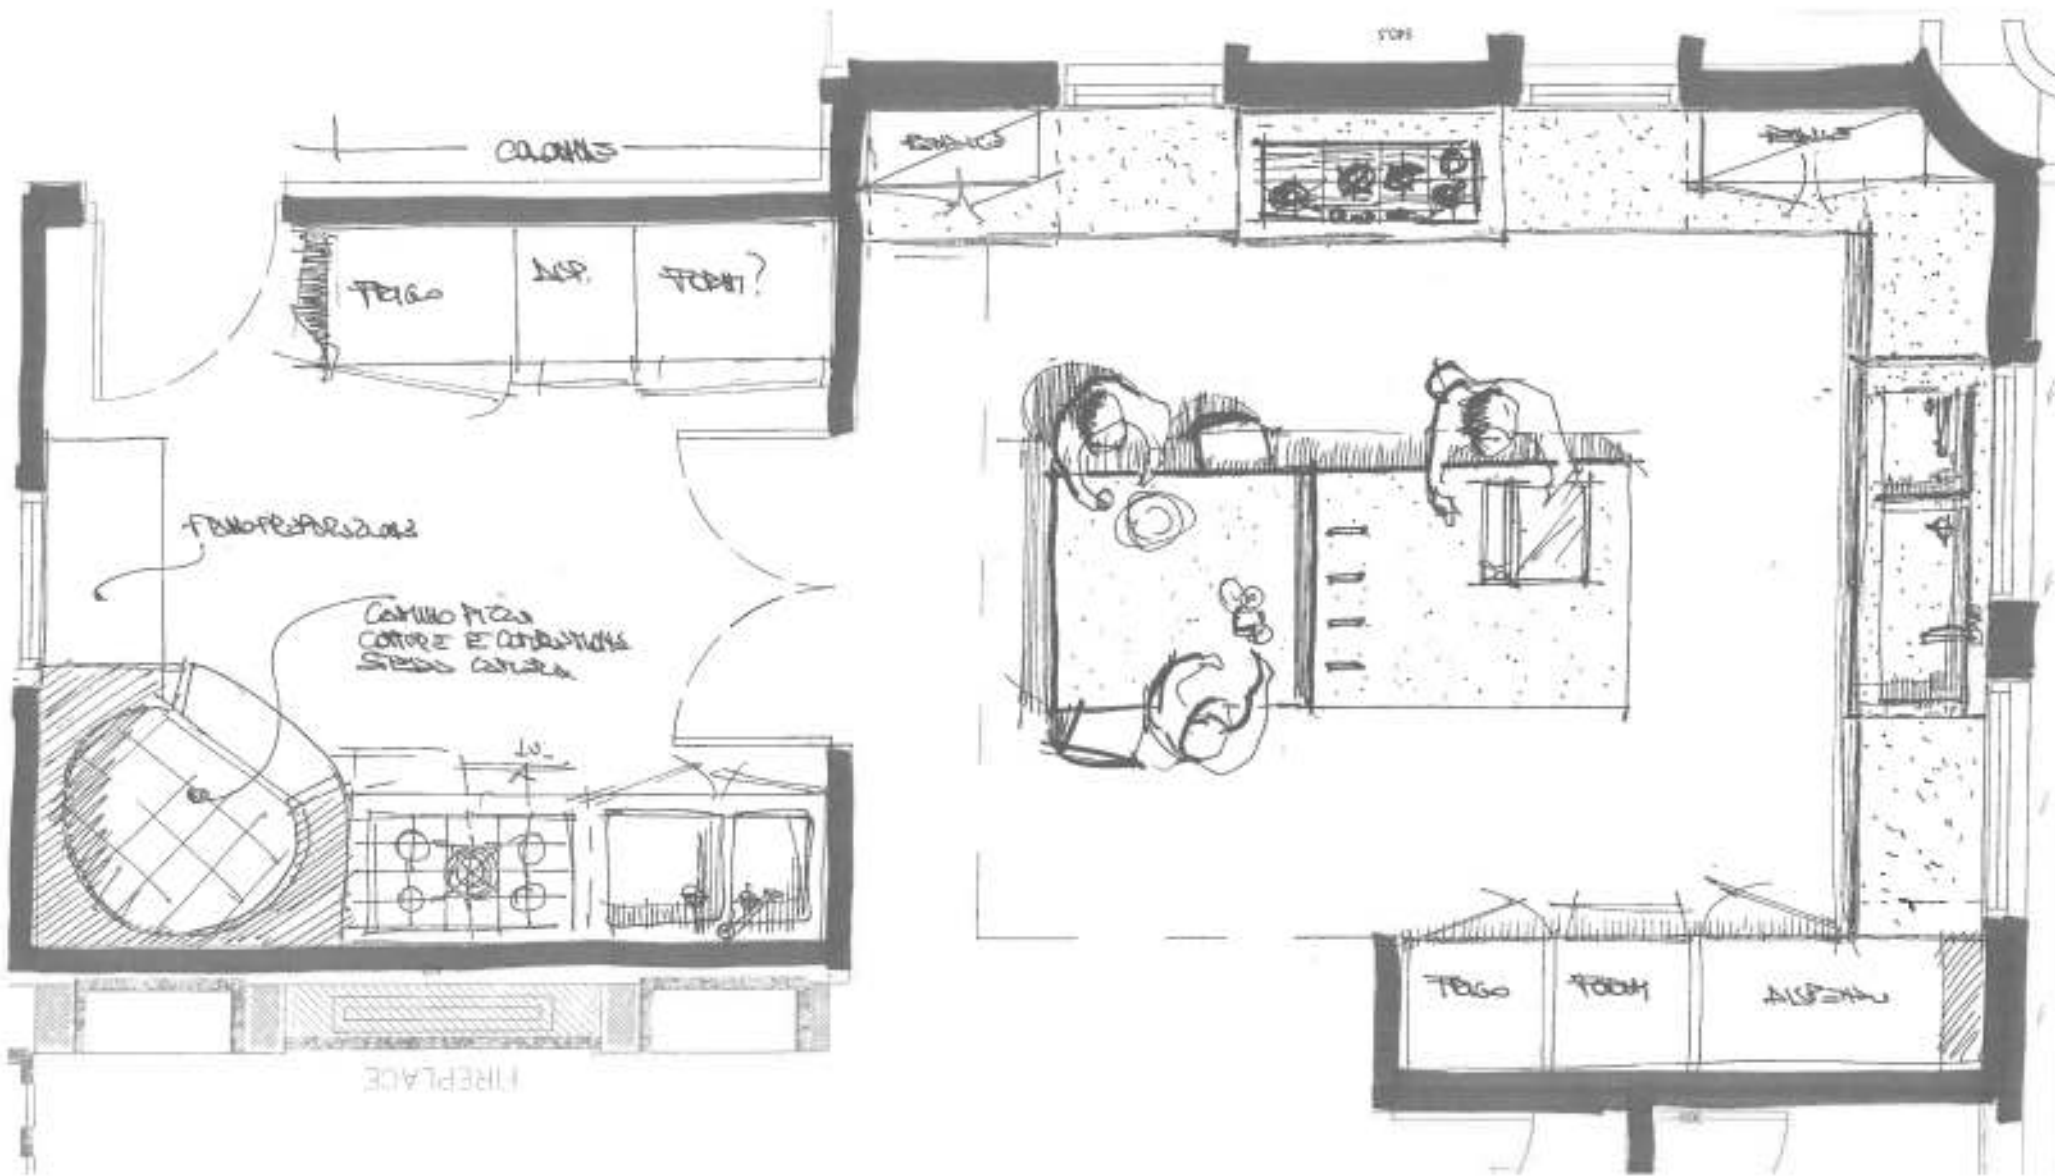

KITCHEN  
PROPOSAL

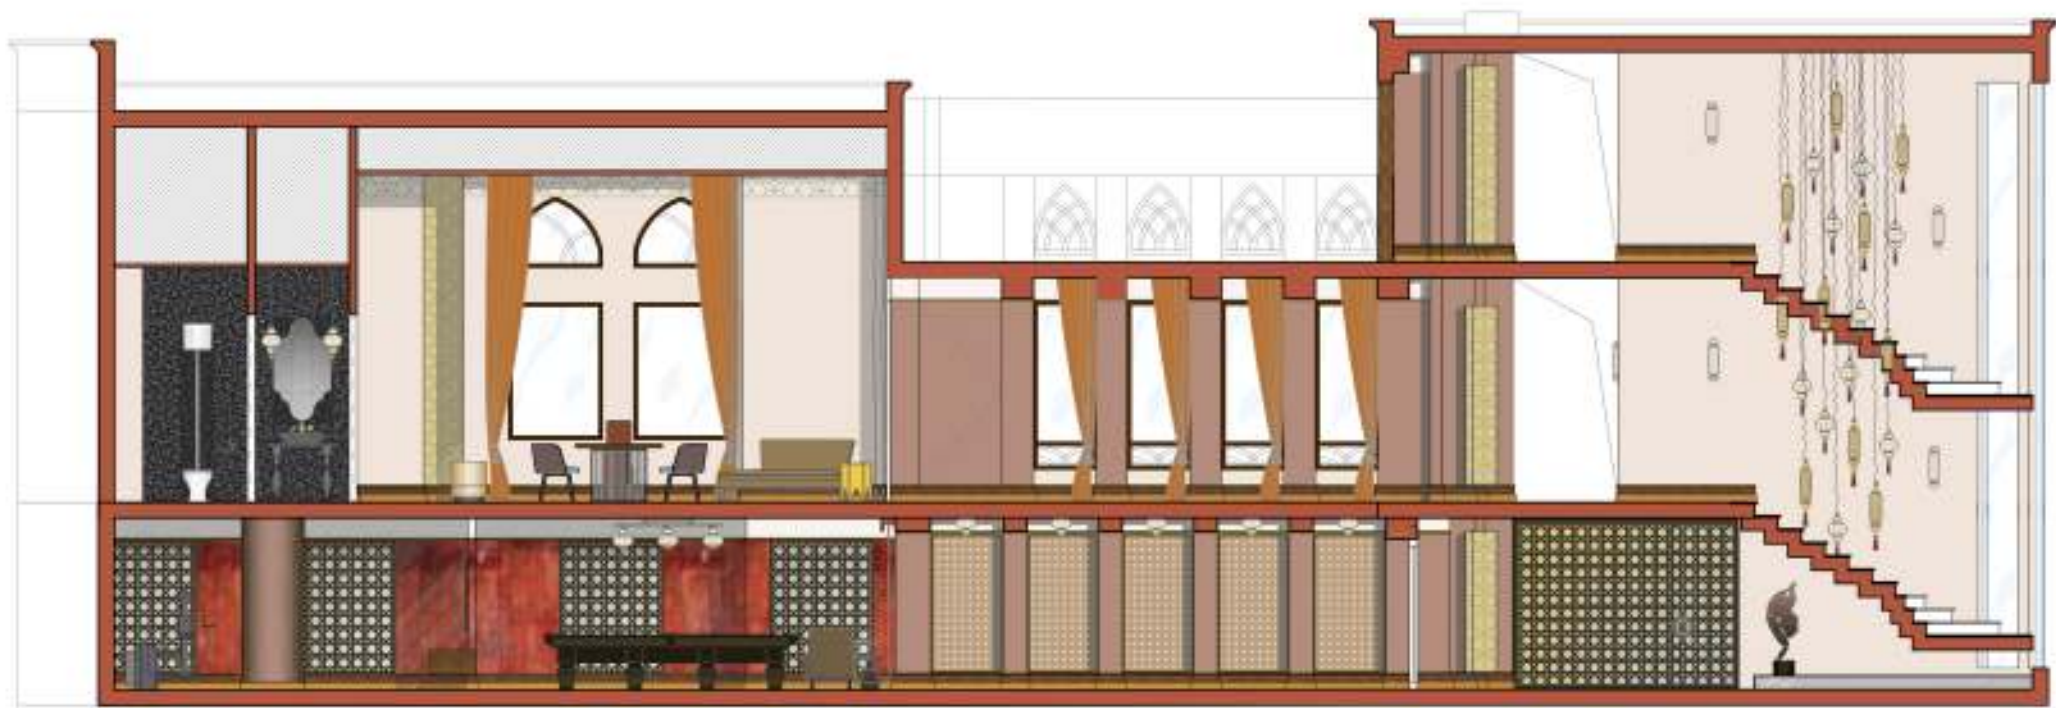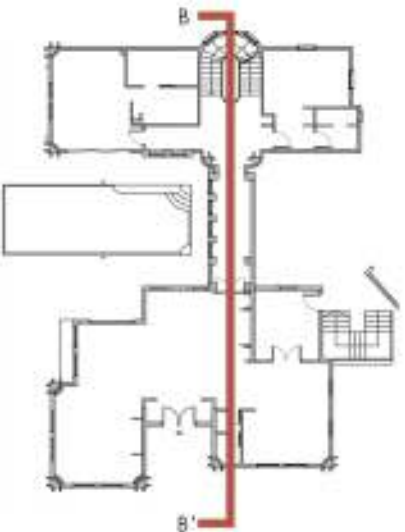

SECTION B-B'  
Scale 1:75





POOL  
VIEW